

12.075

12.075

BAUGEBIET

3.99

2.575


9.36

2.575

3.99

1.25

SPITZ

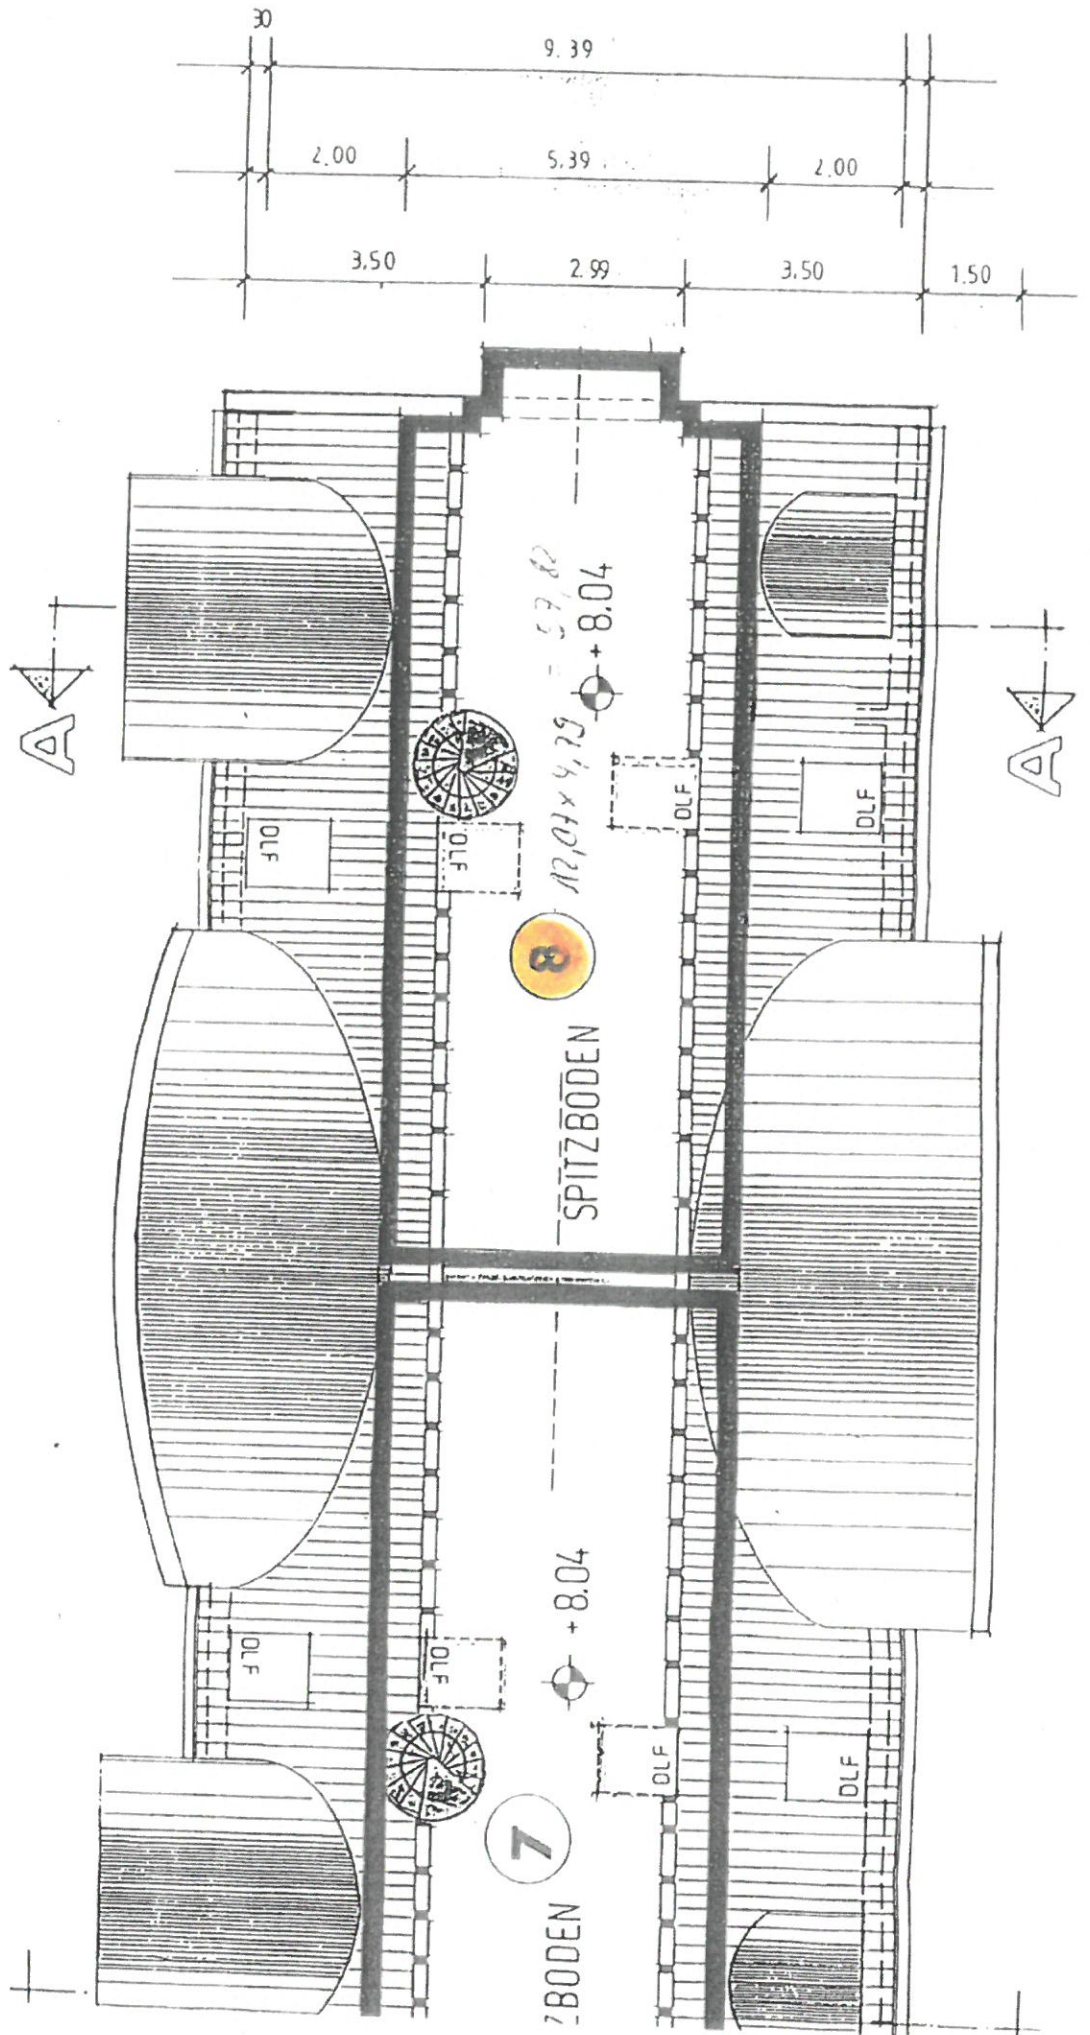

30

2.00

9.39

5.39

2.00

3.50

2.99

3.50

1.50

A-A

A-A

8

7

SPITZBODEN

+ 8.04

BODEN

12,07 x 4,79 = 57,82 + 8.04

DLF

DLF

DLF

DLF

DLF

DLF

DLF

DLF